


DETOUR PLAN
NOT TO SCALE

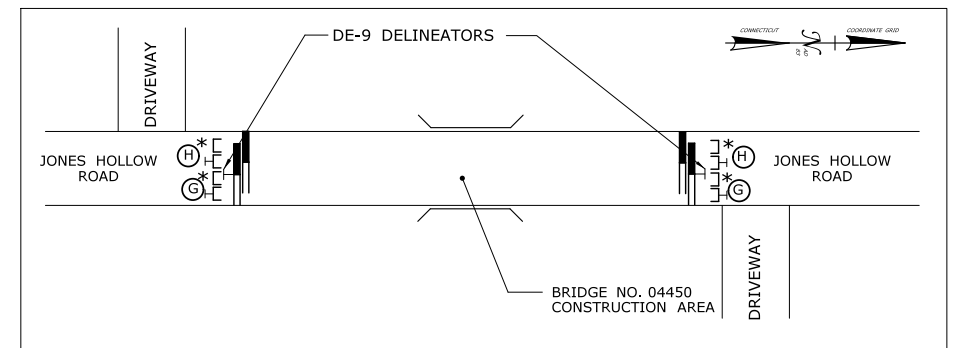

DETAIL A
NOT TO SCALE

LEGEND

- ▲ SIGN - SINGLE POST
- ▲▲ SIGN - DOUBLE POST
- CONSTRUCTION BARRICADE - TYPE III
- ┌ SIGN MOUNTED ON CONSTRUCTION BARRICADE/TPCBC
- ▬ TEMPORARY PRECAST CONCRETE BARRIER CURB
- * SIGN WITH HIGH INTENSITY BARRICADE WARNING LIGHT

SIGN LEGEND

- | | | | |
|---|---|---|---|
| <p>(A) BRIDGE CLOSED
1/2 MILES AHEAD
LOCAL TRAFFIC ONLY
← DETOUR</p> <p>(B) BRIDGE CLOSED
3/4 MILES AHEAD
LOCAL TRAFFIC ONLY
→ DETOUR</p> <p>(C) BRIDGE CLOSED
1/4 MILES AHEAD
LOCAL TRAFFIC ONLY</p> <p>(D) BRIDGE CLOSED
1000 FT. AHEAD
LOCAL TRAFFIC ONLY
← DETOUR</p> <p>(E) CONSTRUCTION
AHEAD
ROAD USE RESTRICTED
STATE LIABILITY LIMITED
GENERAL STATUTES SEC. 13a-115, 13a-148
COMMISSIONER OF TRANSPORTATION</p> | <p>(F) BRIDGE
TO BE CLOSED
FROM 00/00 TO 00/00</p> <p>(G) ROAD
CLOSED</p> <p>(H) DO NOT
ENTER</p> <p>(I) JONES HOLLOW RD
DETOUR
←</p> <p>(J) JONES HOLLOW RD
DETOUR
→</p> <p>(K) JONES HOLLOW RD
END
DETOUR</p> | <p>80-9078</p> <p>80-9072 (L)</p> <p>80-9078</p> <p>80-9071 (R)</p> <p>80-9078</p> <p>80-9078</p> <p>80-9072 (L)</p> <p>80-1608</p> <p>80-9079</p> <p>80-9080</p> <p>31-1120</p> <p>80-9710 (L)</p> <p>80-9710 (R)</p> <p>80-9708</p> | <p>JONES HOLLOW RD
10"
30"
BACKGROUND ORANGE
BLACK LEGEND</p> |
|---|---|---|---|

NOTES:

1. REFER TO THE SPECIAL PROVISIONS AND SPECIFICATIONS "MAINTENANCE AND PROTECTION OF TRAFFIC" AND "PROSECUTION AND PROGRESS" FOR ADDITIONAL REQUIREMENTS.
2. ALL ROADWAY CLOSURES SHALL BE COORDINATED WITH THE TOWN OF MARLBOROUGH, TOWN OF GLASTONBURY AND TOWN OF HEBRON.
3. ACTUAL LOCATIONS OF SIGNS TO BE DETERMINED BY THE ENGINEER.
4. ALL DETOUR SIGNS TO BE PAID FOR UNDER ITEM NO. 1220027 "CONSTRUCTION SIGNS".
5. CONTRACTOR TO NOTIFY THE ENGINEER, THE TOWN OF MARLBOROUGH, TOWN OF GLASTONBURY, TOWN OF HEBRON AND ALL EMERGENCY SERVICES AT LEAST TWO WEEKS PRIOR TO THE ROADWAY CLOSURE.
6. INSTALL SIGN (F) TWO WEEKS PRIOR TO START OF DETOUR ON BOTH APPROACHES OF THE BRIDGE.

PRELIMINARY DESIGN REVIEW

THE INFORMATION, INCLUDING ESTIMATED QUANTITIES OF WORK, SHOWN ON THESE SHEETS IS BASED ON LIMITED INVESTIGATIONS BY THE STATE AND IS IN NO WAY WARRANTED TO INDICATE THE CONDITIONS OF ACTUAL QUANTITIES OF WORK WHICH WILL BE REQUIRED.				DESIGNER/DRAFTER: YKM CHECKED BY: SJ SCALE AS NOTED		 STATE OF CONNECTICUT DEPARTMENT OF TRANSPORTATION	
SIGNATURE/BLOCK:		GM2 ASSOCIATES, INC. 115 GLASTONBURY BLVD. GLASTONBURY, CT 06033		PROJECT TITLE:		TOWN:	
		REPLACEMENT OF BRIDGE NO. 04450 JONES HOLLOW ROAD OVER BLACKLEDGE RIVER		DRAWING TITLE:		PROJECT NO. 078-095 DRAWING NO. TRA-02 SHEET NO.	
				DETOUR PLAN			
REV.	DATE	REVISION DESCRIPTION	SHEET NO.	Plotted Date: 4/2/2018	File name: ...Traffic\TR_MSH_DTR_078_095.dgn		